

REVISIONS


531 NE Territorial Rd.
Wild Hare Rentals

Fire Hose Plan

SISUL ENGINEERING
375 PORTLAND AVENUE
GLADSTONE, OREGON 97027
(503) 657-0188

DATE FEB., 2022
SCALE 1" = 20'
DRAWN PS
JOB SGL16-087
SHEET

OF 1 SHEETS

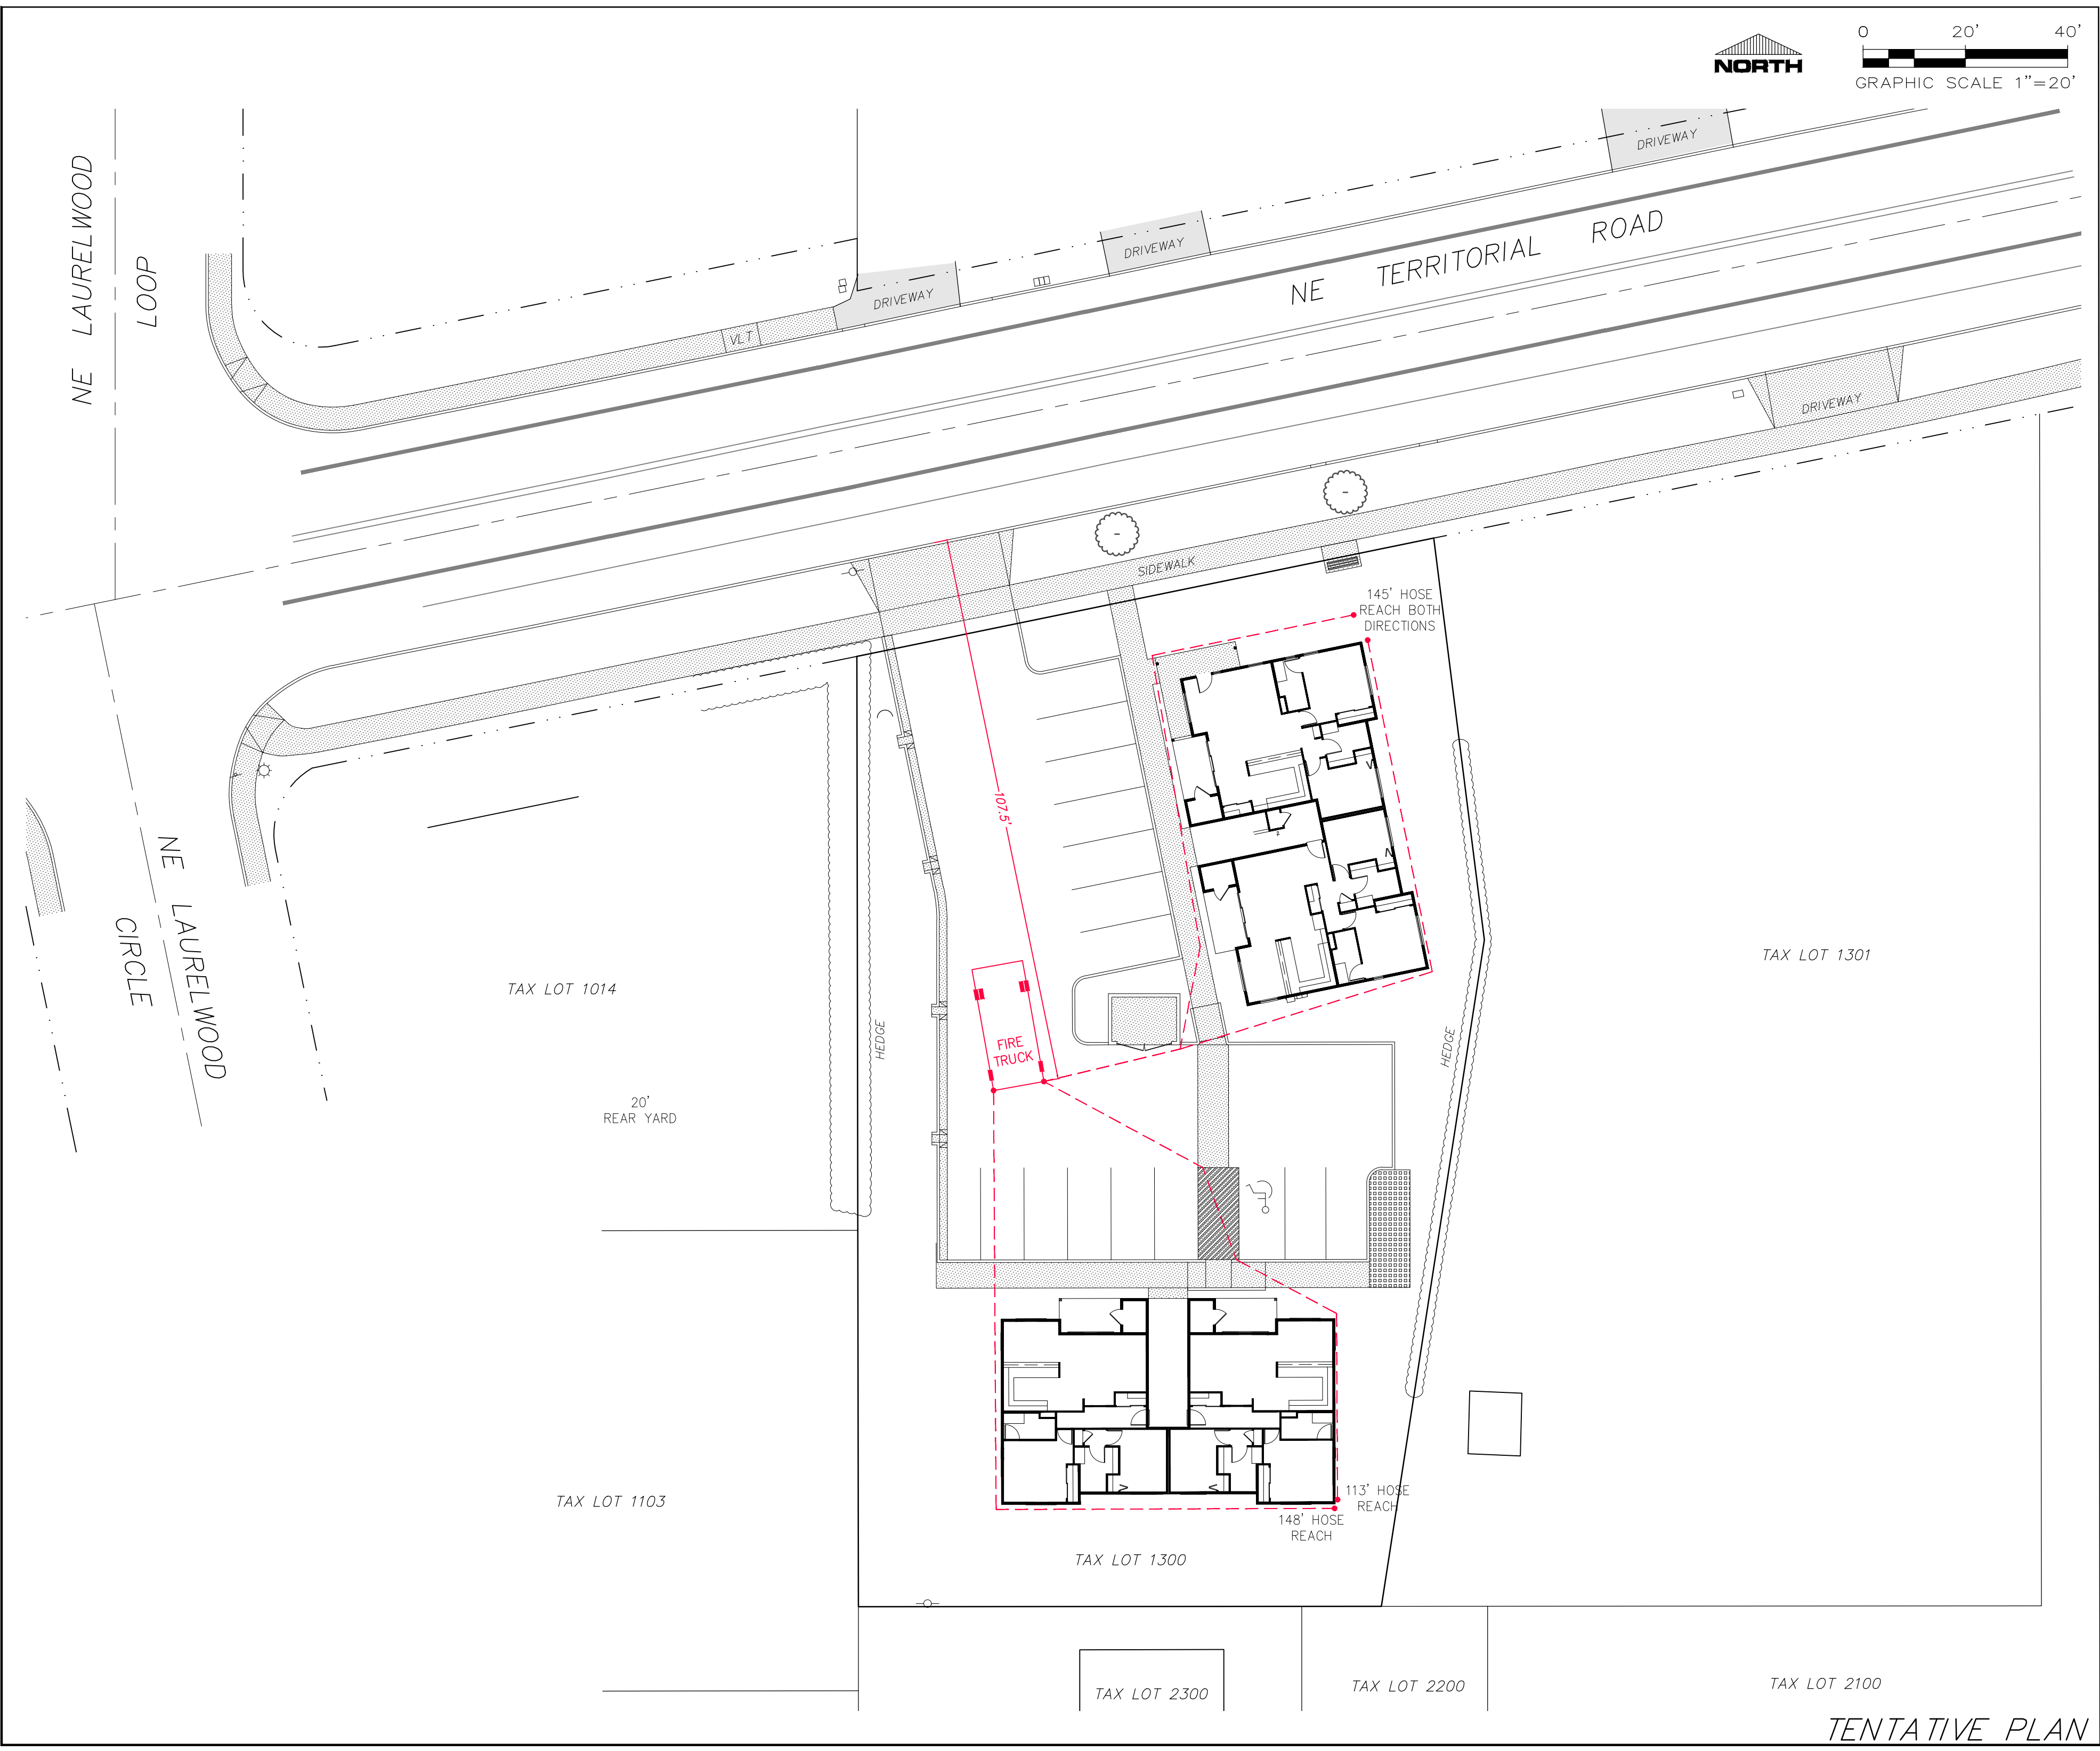

TENTATIVE PLAN